
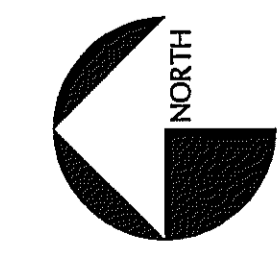


PRELIMINARY 2ND FLOOR PLAN
± 720 S.F. 1/8" = 1'-0"

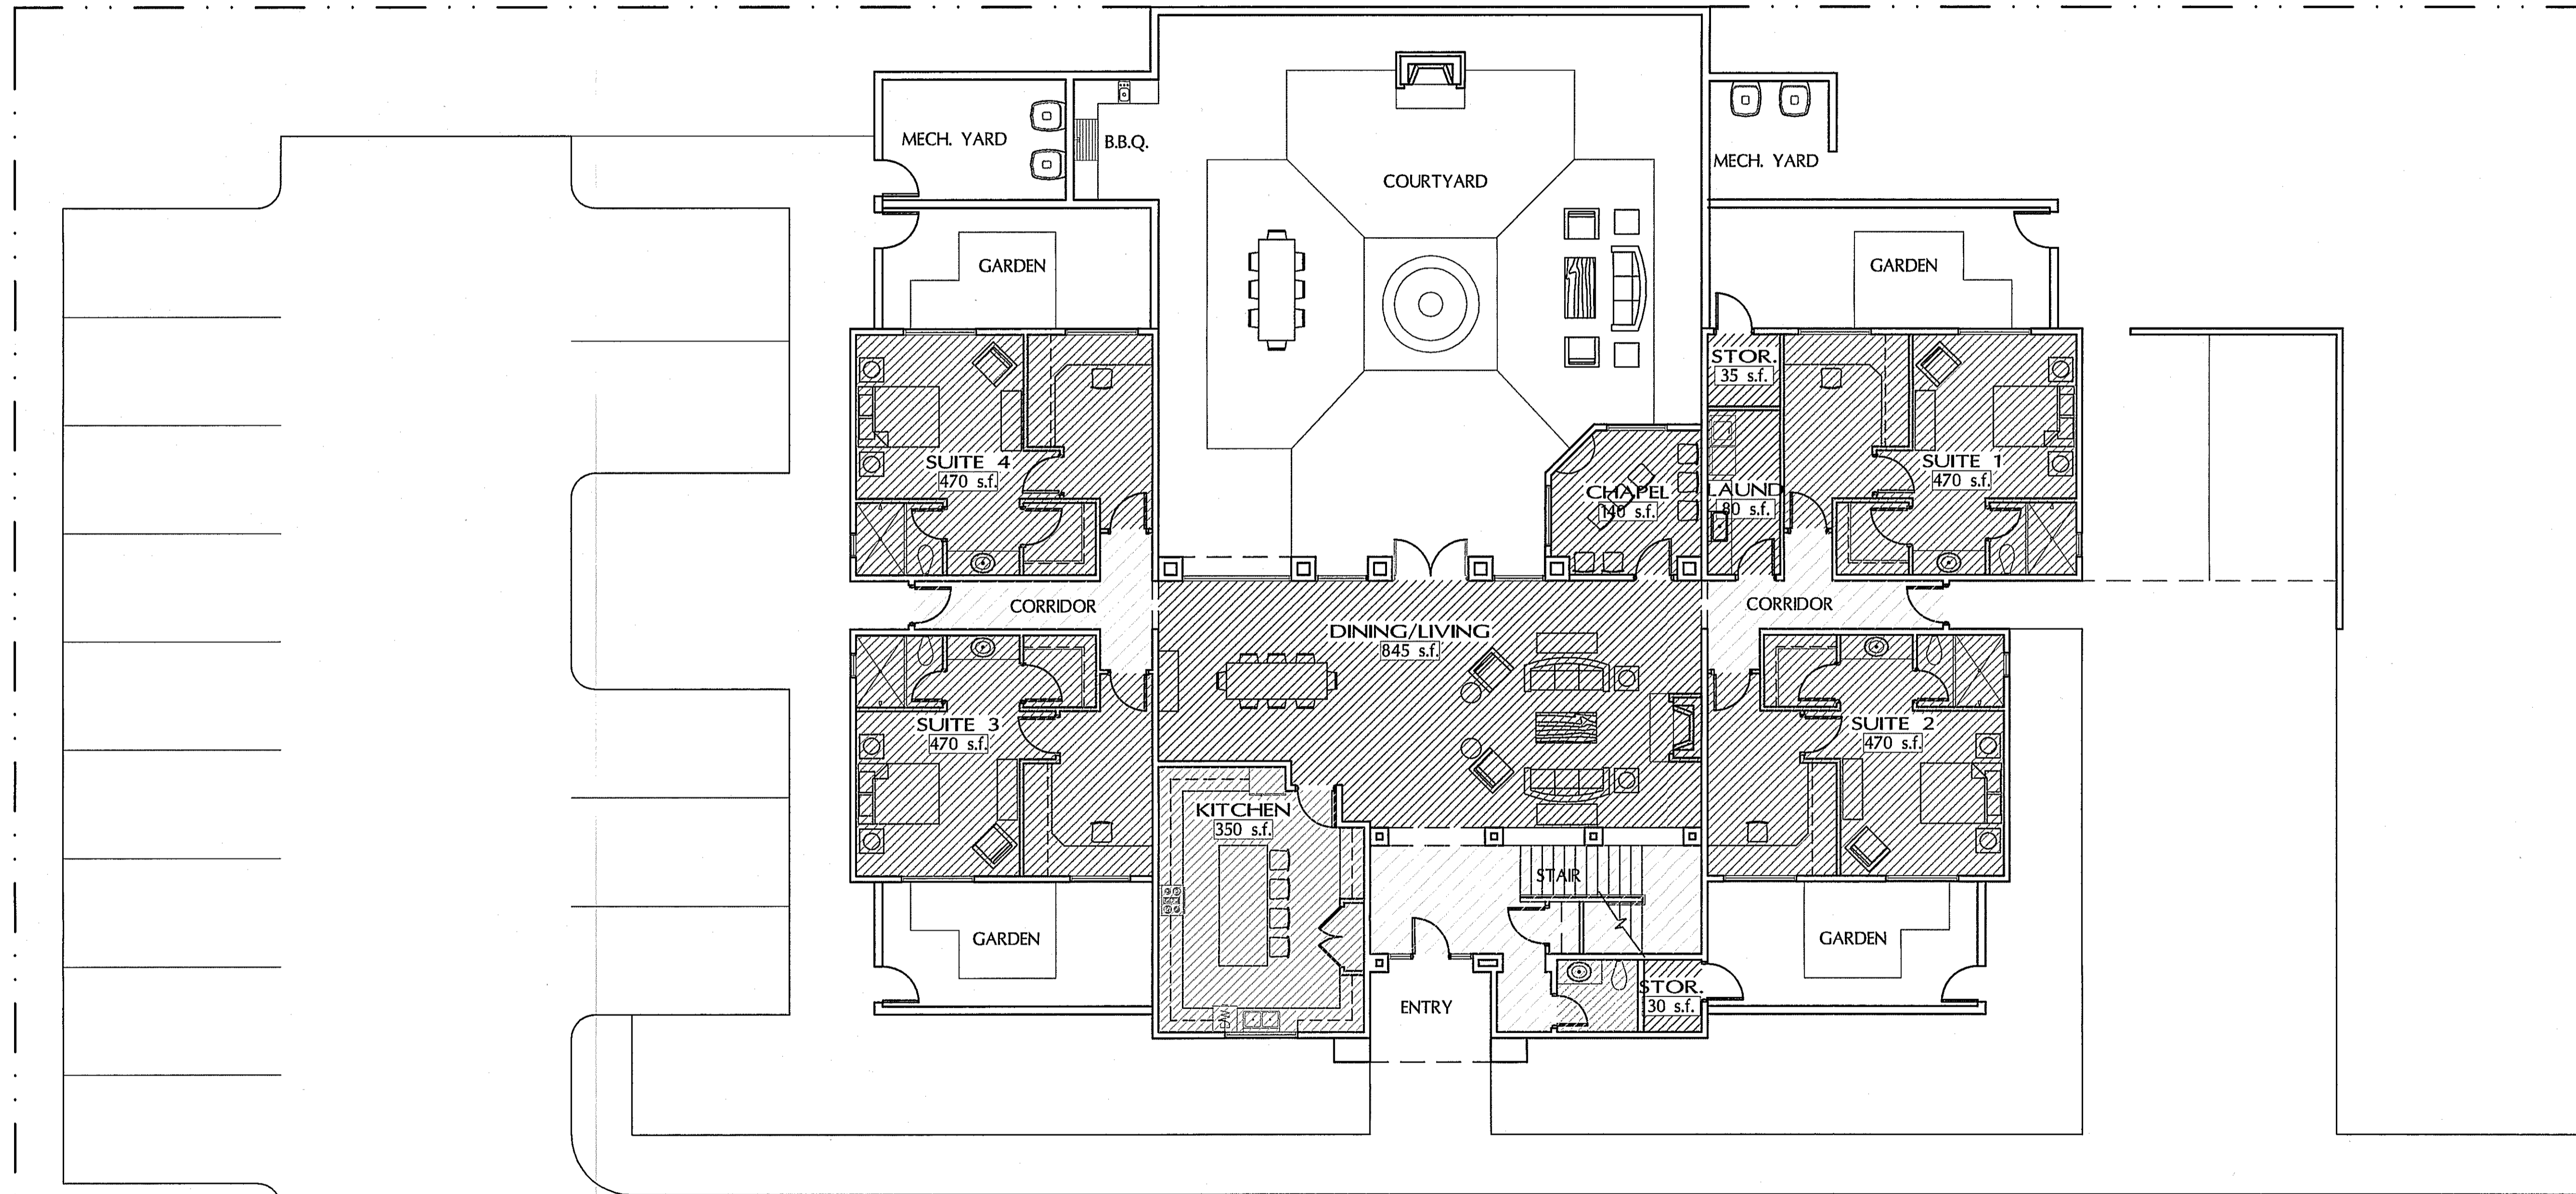

PRELIMINARY 1ST FLOOR PLAN
± 4,100 S.F. 1/8" = 1'-0"


- LEGEND**
- SUITES/BED ROOMS
 - KITCHEN
 - RESTROOMS
 - COMMON SPACES
 - CIRCULATION
 - SUPPORT SPACES

SCHEMATIC FLOOR PLANS 1/8" = 1'-0"

**OUR LADY OF PERPETUAL HELP
PARISH AND SCHOOL**
SCOTTSDALE, ARIZONA

The Roman Catholic Church of Phoenix
400 E. Monroe Street
Phoenix, Arizona

Preliminary Schematic Design

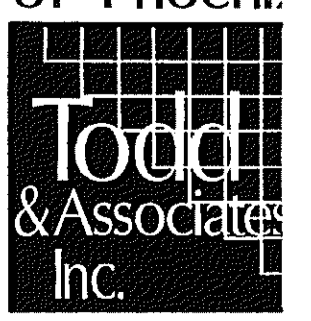

Architecture/Planning/Landscape Architecture
4019 North 44th Street • Phoenix, Arizona 85018 • (602) 952-8280 • FAX (602) 952-891
Job# 03-6013-00 Date: 09-27-04 Revision: 3 Preliminary Not For Construction